



Forestia Thermofloor, alternative options


1 22mm Forestia Thermofloor Standard with floor covering as topfloor

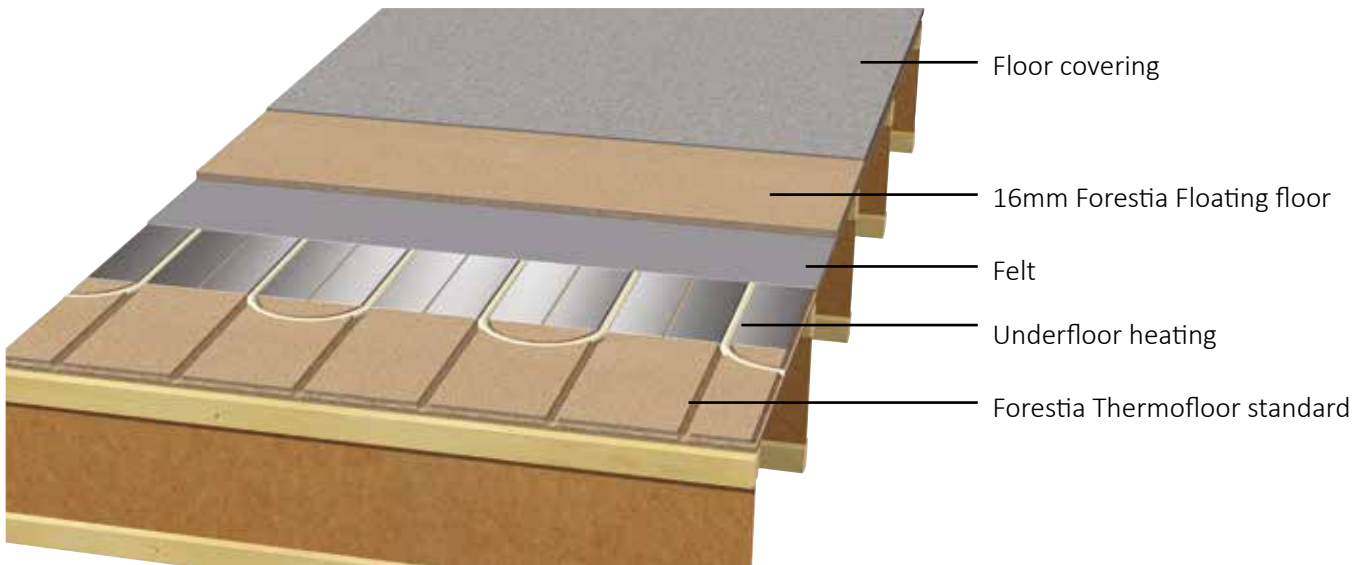


2 25 mm Forestia Thermofloor Extra with floor covering as top floor

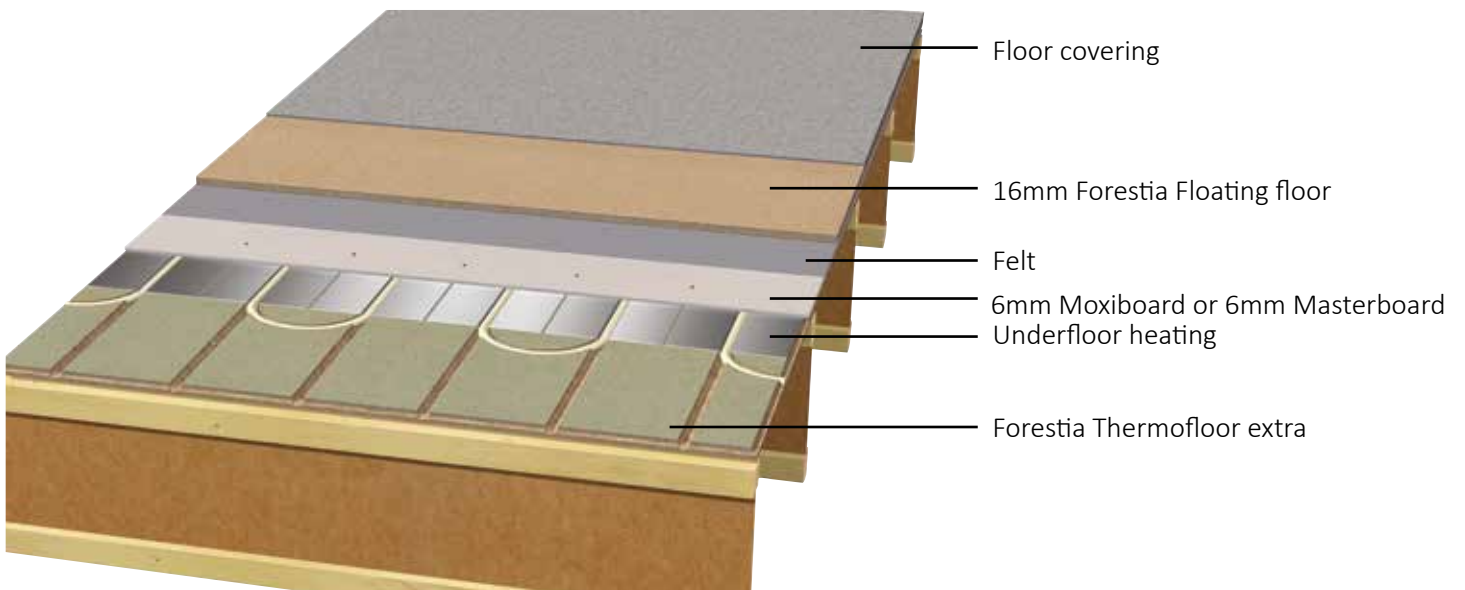


3 22 mm Forestia Thermofloor Standard with 14 mm parquet or timber flooring laid at right angles to heating pipes

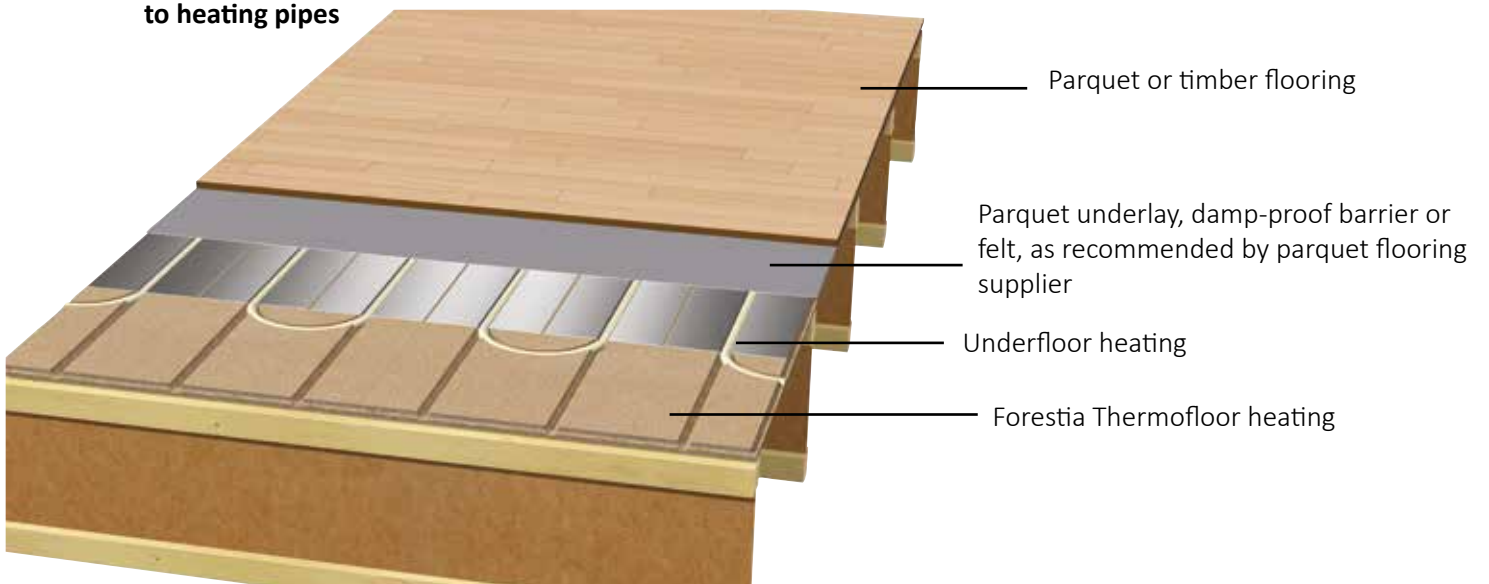


4 22 mm Forestia Thermofloor Standard with 14 mm parquet or timber flooring

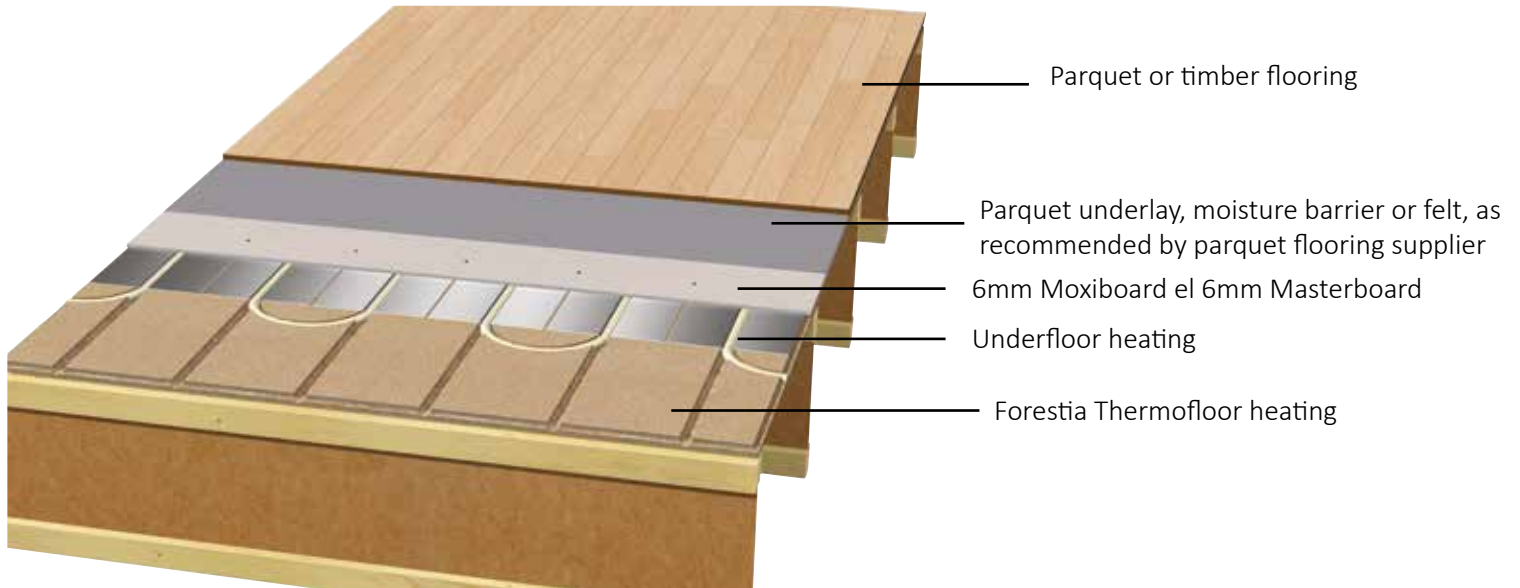

5 25 mm Forestia Thermofloor Extra with 14 mm parquet or timber flooring

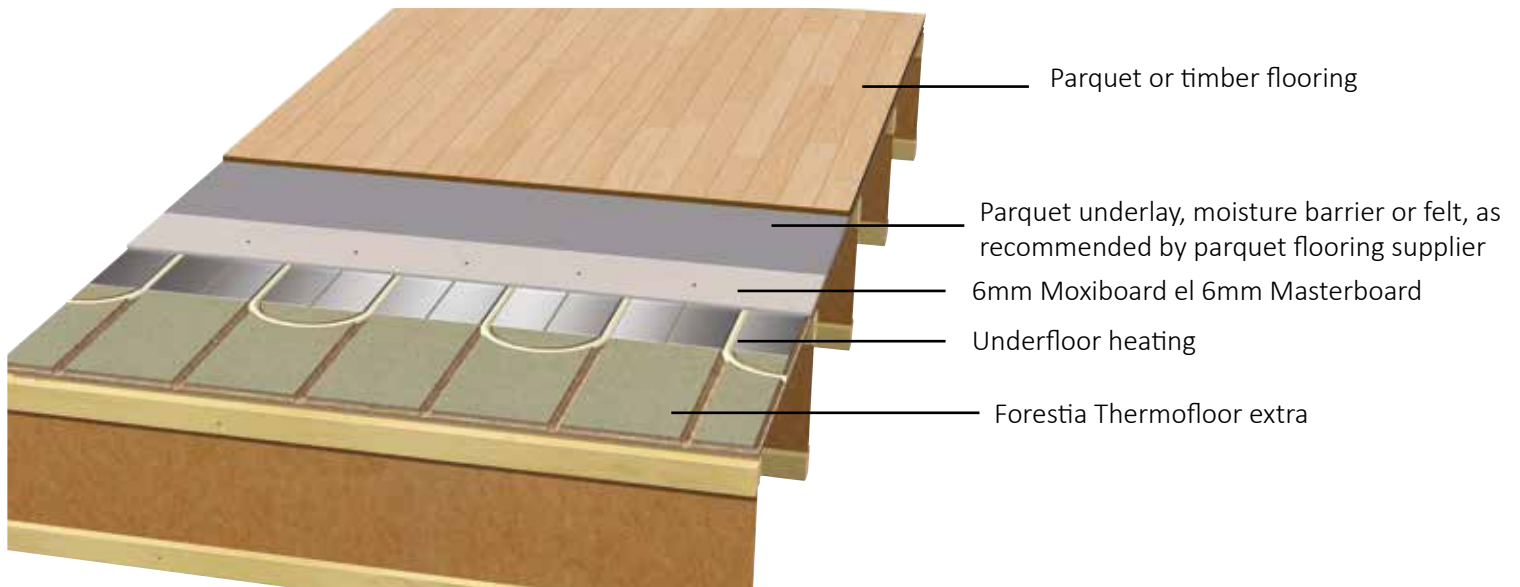


6 Forestia Thermofloor Standard or 25 mm Forestia Thermofloor Extra with laminate as top floor

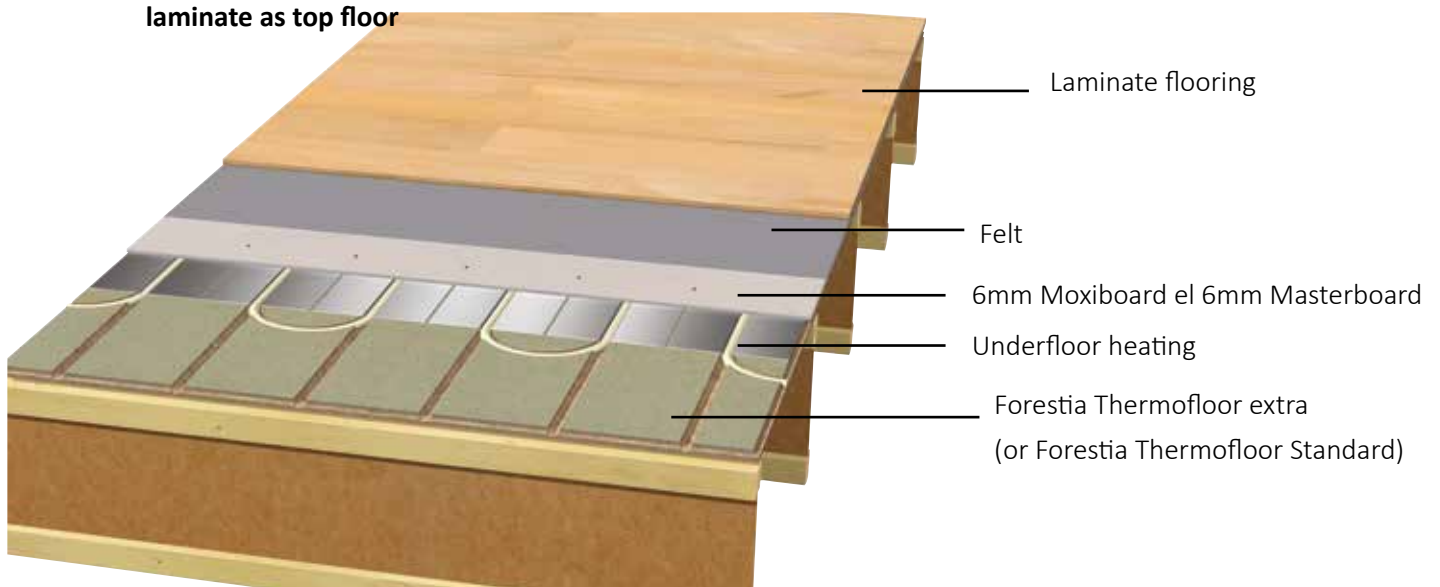


- 7 **Forestia Thermofloor with carpet as top floor.**
Carpets acting as a top floor are laid in the same way as top floors with floor covering (see Fig. 1 or Fig. 2)


- 8 **22 mm Forestia Thermofloor Standard or 25 mm Forestia Thermofloor Extra with floor tiles as top floor**

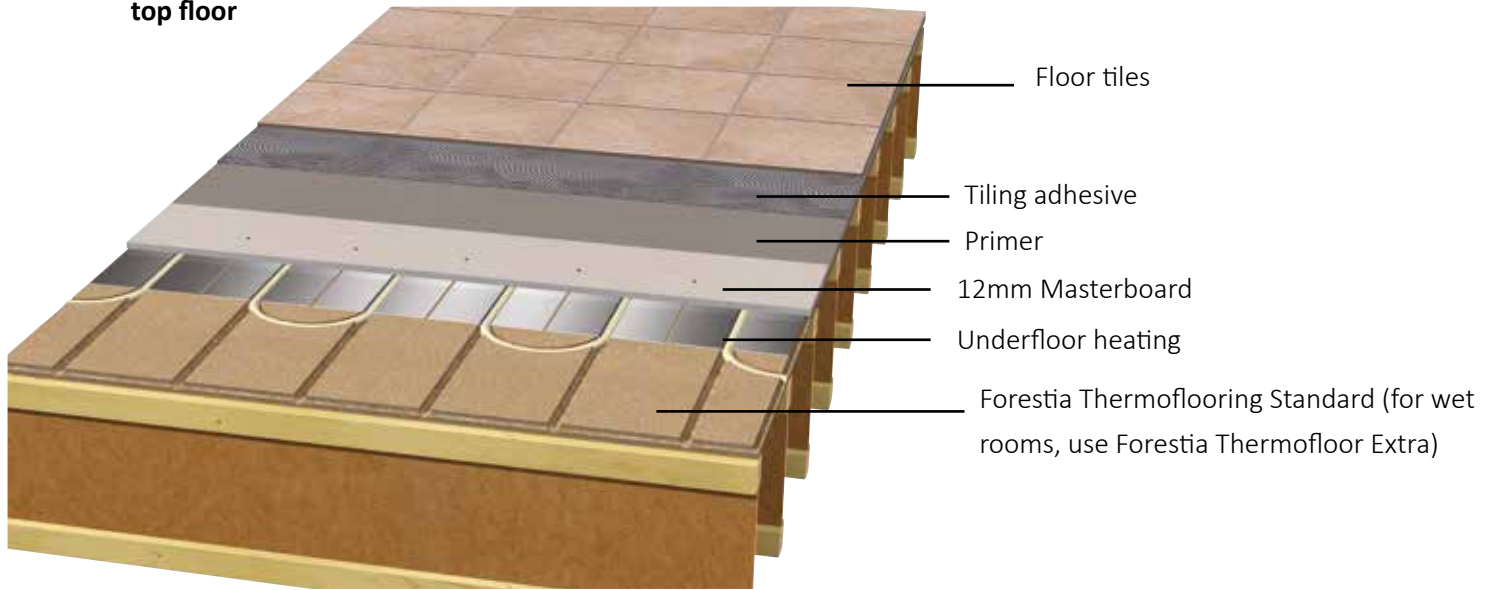

All floors with floor tiles must have joists at 300 mm centres. When installing in wet rooms, the membrane must be mounted between the primer and the tiling adhesive.

- 9 **22 mm Forestia Thermofloor Standard or 25 mm Forestia Thermofloor Extra on joists, cc 300 mm, with self-levelling floor compound/Masterboard and floor tiles**

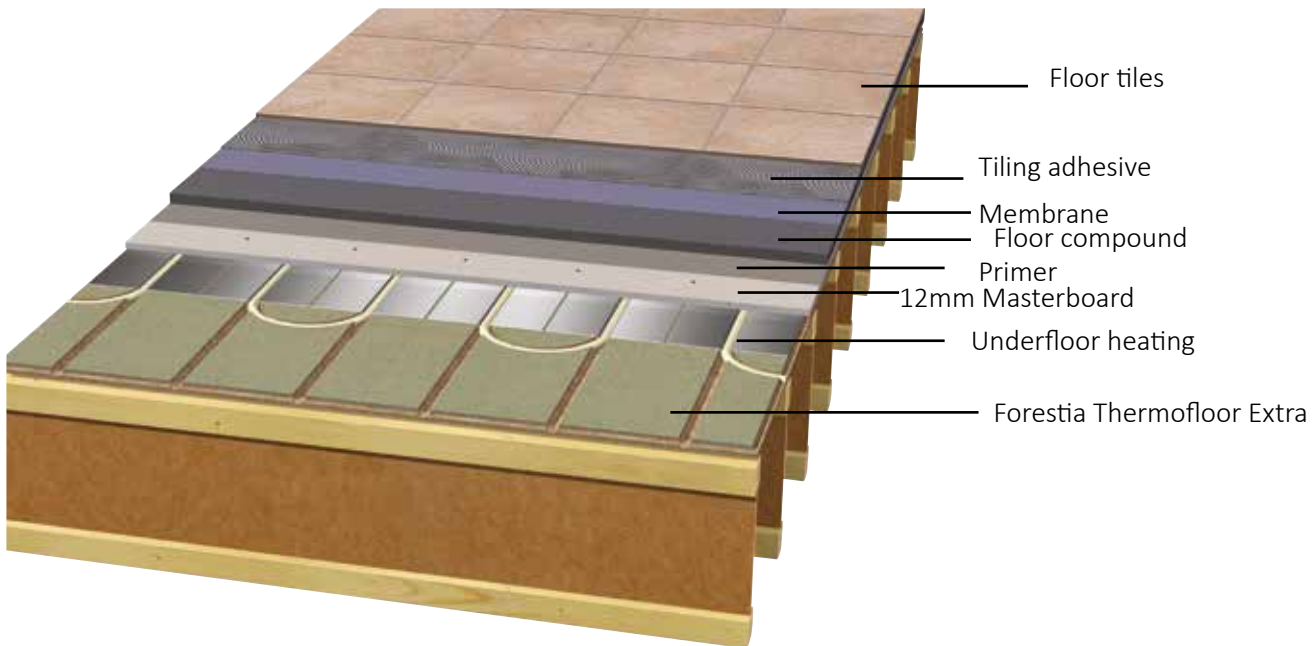

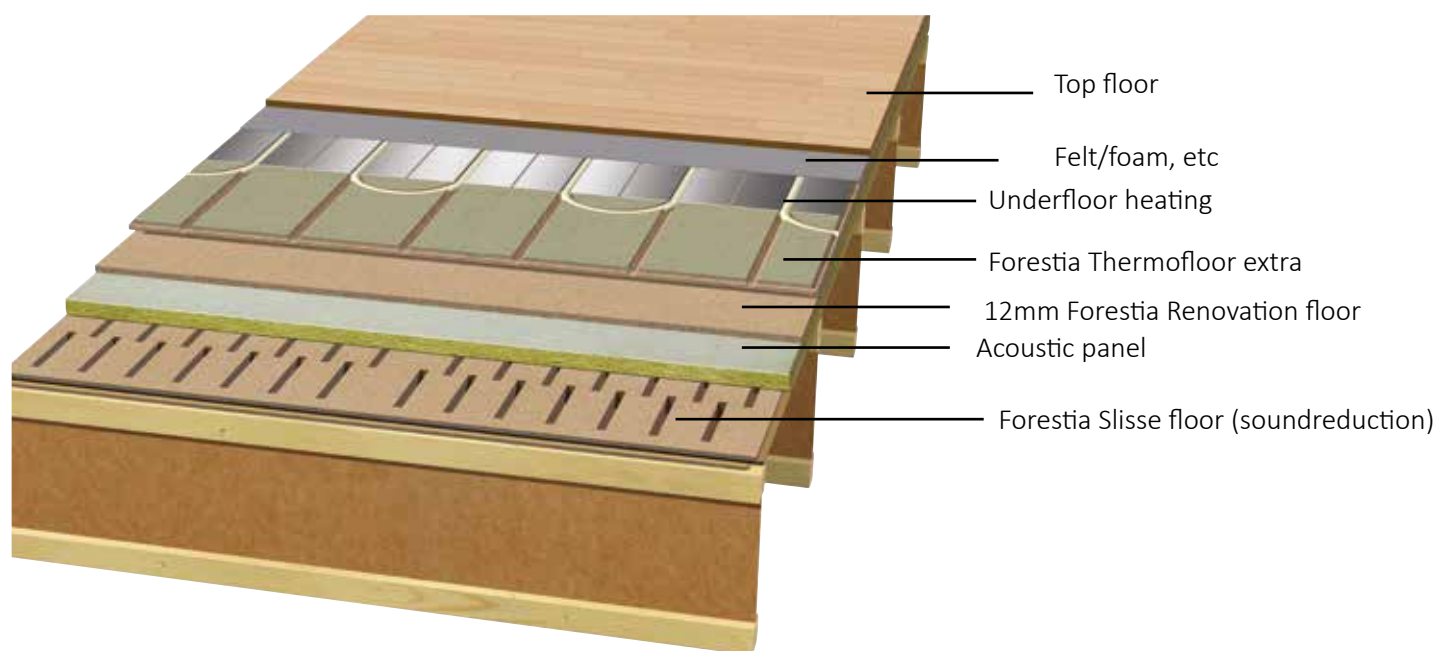**ATTENTION**

6mm moxiboard and/or 6mm masterboard must be fasten by screws



Forestia AS
Damvegen 31
N-2435 Braskereidfoss
Phone: +47 38 13 71 00
mail. forestia.kundesenter@byggma.no
www.forestia.no

member of

BYGGMA
group